

# L&NW Transloading

The LNW Railroad is proud to announce Phase 1 of their new Industrial Transload Facility at Gibsland, LA will become operational by June 24th this year. The "Iron Bridge Road" site consists of 40 acres of prime, industrial loading, transloading and warehousing space located only a half mile north of the LA HWY 154 and Interstate 20 interchange. The LNW has other transload sites and industrial parks available, providing easy access to the UP Railroad in Mcneil, AR and KCS Railway in Gibsland, LA, our friendly railroad connections. Please feel free to give us a call if you have any questions or if we can be of any assistance.

## Completion Target Dates

West Siding completion date - June 24, 2011  
Track 1 completion date - September 15, 2011  
Track 2 completion date - December 1, 2011




The L&NW Railroad is a subsidiary of:



**Patriot Rail Corp.**  
Investing in America

[www.patriotrail.com](http://www.patriotrail.com)

## Location

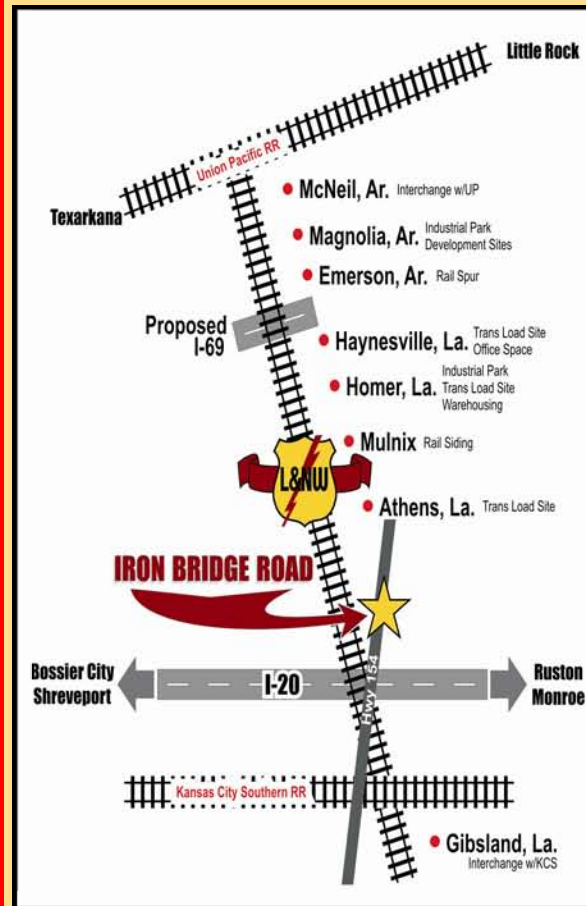

Shreveport, LA - 45 miles  
Monroe, LA - 57 miles  
Jonesboro-Hodge, LA - 33 miles  
Magnolia, AR - 58 miles  
El Dorado, AR - 52 miles

**visit us on-line at:**  
[www.lnwrr.com](http://www.lnwrr.com)



## IRON BRIDGE ROAD PROJECT

**GIBSLAND, LA**

**INDUSTRIAL  
TRANSLOAD  
FACILITY**




304 West Main Street ☎ 318-927-2031  
Homer, LA 71040 FAX: 318-927-2549



### LEGEND

- EXISTING RAILROAD
- PHASE 1
- PHASE 2
- PHASE 3
- SWITCH

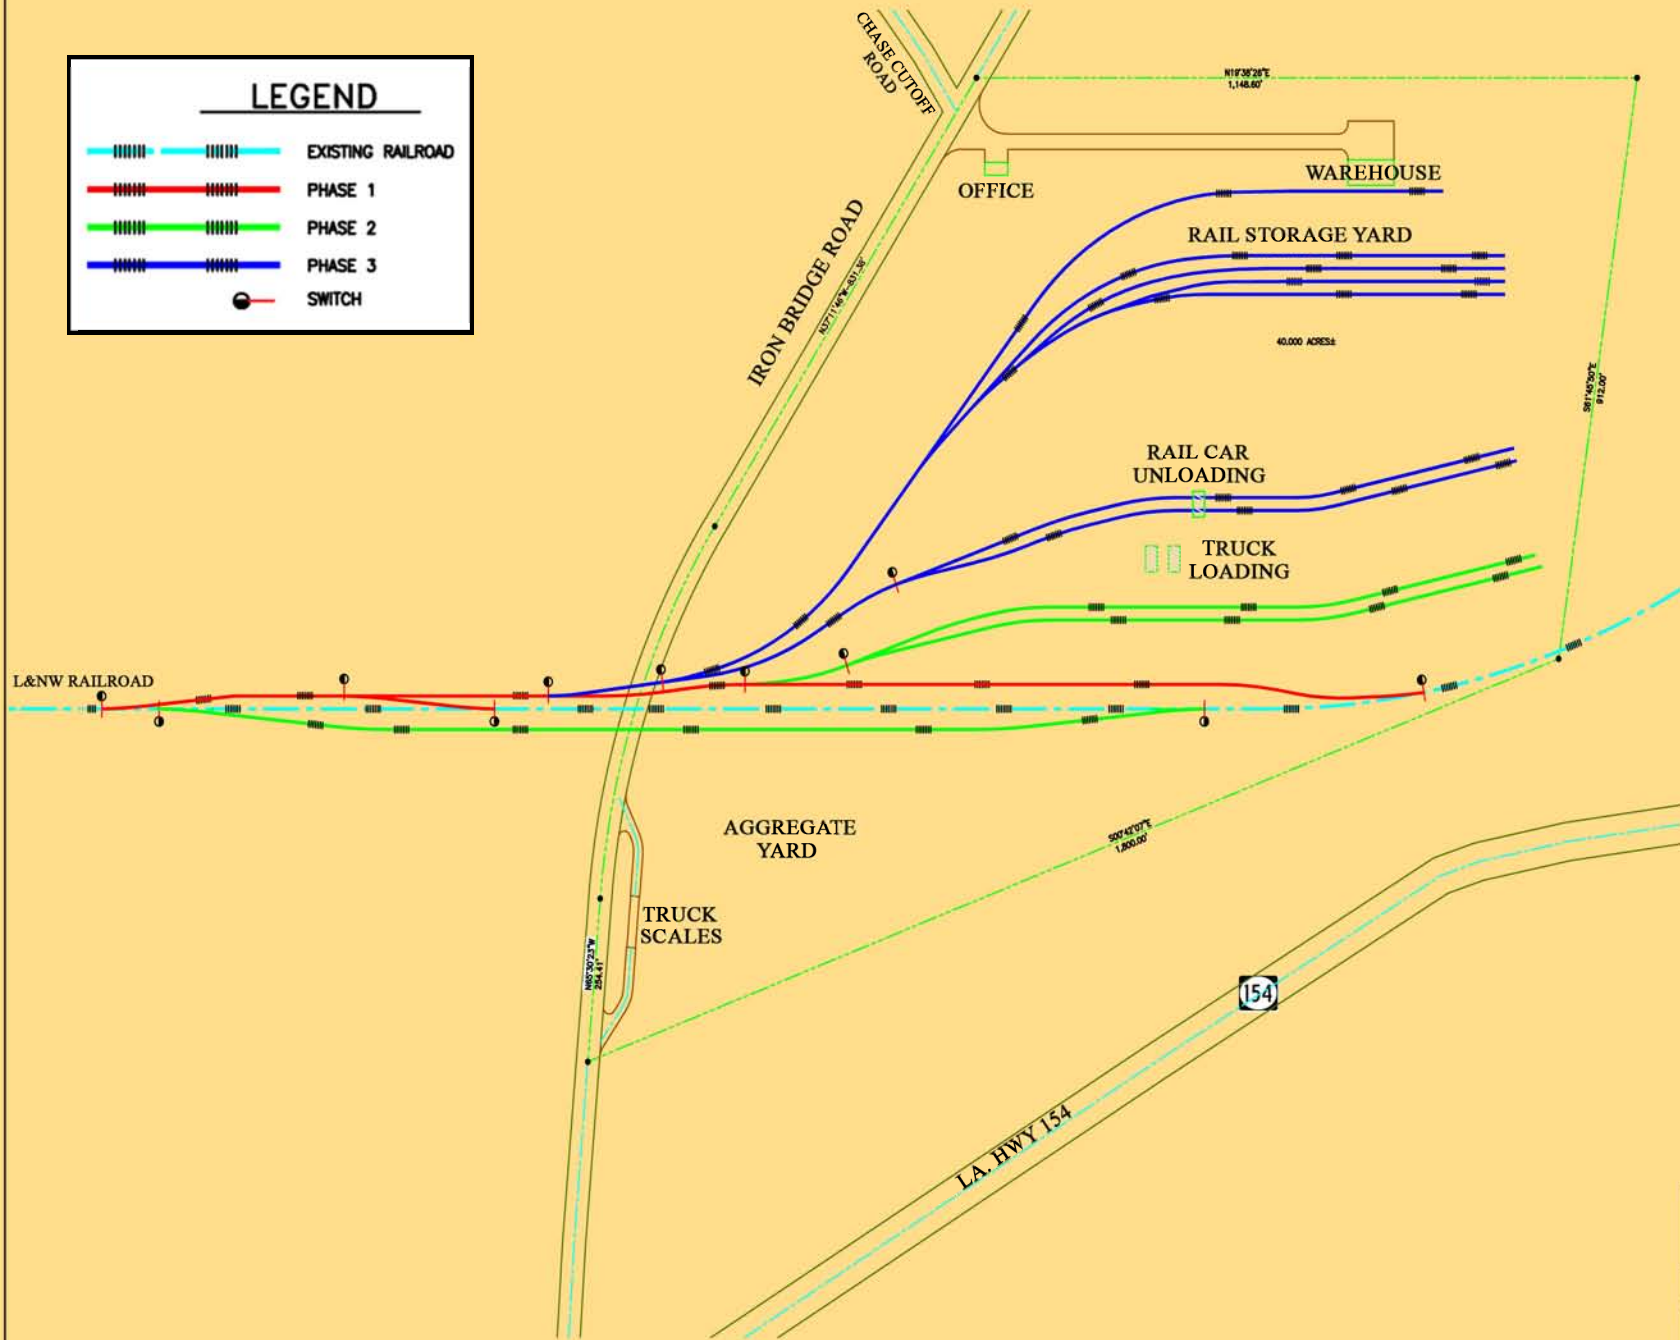


**HUNT, GUILLOT & ASSOCIATES, L.L.C.**  
 CONSULTING ENGINEERS AND PROJECT MANAGERS  
 P.O. BOX 500 BUSTON, LA 71225

CONFIDENTIAL  
 THESE DRAWINGS AND DRAWINGS ARE THE EXCLUSIVE PROPERTY OF HUNT, GUILLOT & ASSOCIATES, BUSTON, LA. NO COPY IS TO BE MADE OR REPRODUCED WITHOUT WRITTEN APPROVAL.

### L&N RAILROAD MULTIMODAL FACILITY SITE PLAN

DESIGNED BY	ADM	1-3-11	CHECKED BY	DSF	3-16-11
DRAWN BY	ADM	1-3-11	APPROVED BY	DWC	3-16-11
PLOT AT 1:1		DATE	1-3-11	HSA JOB NO.	110024   HSA ITEM NO.
A ISSUED FOR APPROVAL		DWT	3-16-11	DWC	3-16-11
REV.	DESCRIPTION	CHK.	DATE	APP.	DATE

SCALE: 1"=100'

DRAWING NUMBER: 110024-C-001

REV. A